



**ANNEX C - PROPOSED TRANSFORMER ROOM**

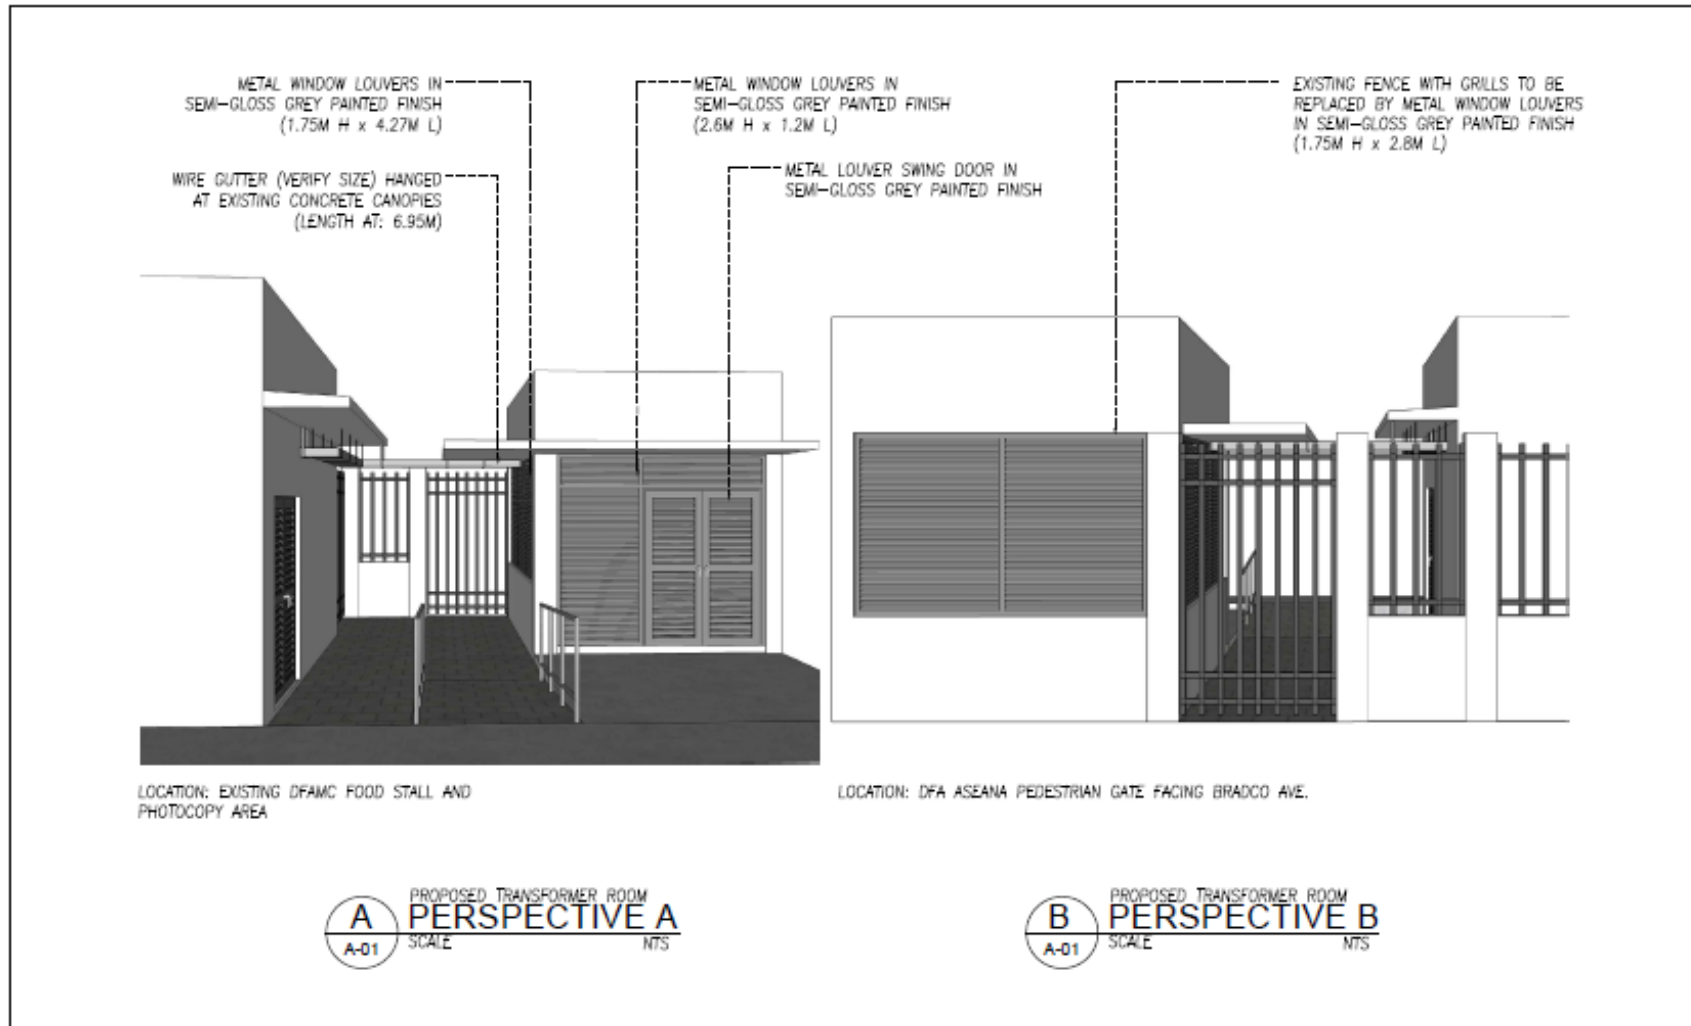

 <p><b>DEPARTMENT OF FOREIGN AFFAIRS</b> 2330 Roxas Blvd., Pasay City 1306 Philippines Tel. No. 834-1400 www.dfa.gov.ph</p>	PROJECT TITLE:	RECOMMENDING APPROVAL:	SIGNATURE	SHEET CONTENTS:	SHEET NO.:
	PROPOSED TRANSFORMER ROOM	Engr. Audie Murphy Torogua		CONCEPTUAL DESIGN	A-01
		Engr. Bienvenida V. Miranda, Jr. Acting Dir. George Mariano A. Soriano			
QAMSS – EMD	PREPARED BY: Ar. Mary Rose M. Reyteran, UAP			APPROVED BY: MEDARDO G. MACARAIG ASSISTANT SECRETARY, QAMSS	END-USER REPRESENTATIVE: NAME AND SIGNATURE