


WATERPROOFING OF ROOF DECK AND BALCONY RETILING WORKS

NOT TO SCALE

SCOPE OF WORKS:

- REMOVAL OF EXISTING BALCONY TILES
- SURFACE PREPARATION AND TOPPING WORKS
- WATERPROOFING WORKS OF ROOFDECK
- RETILING WORKS OF BALCONY

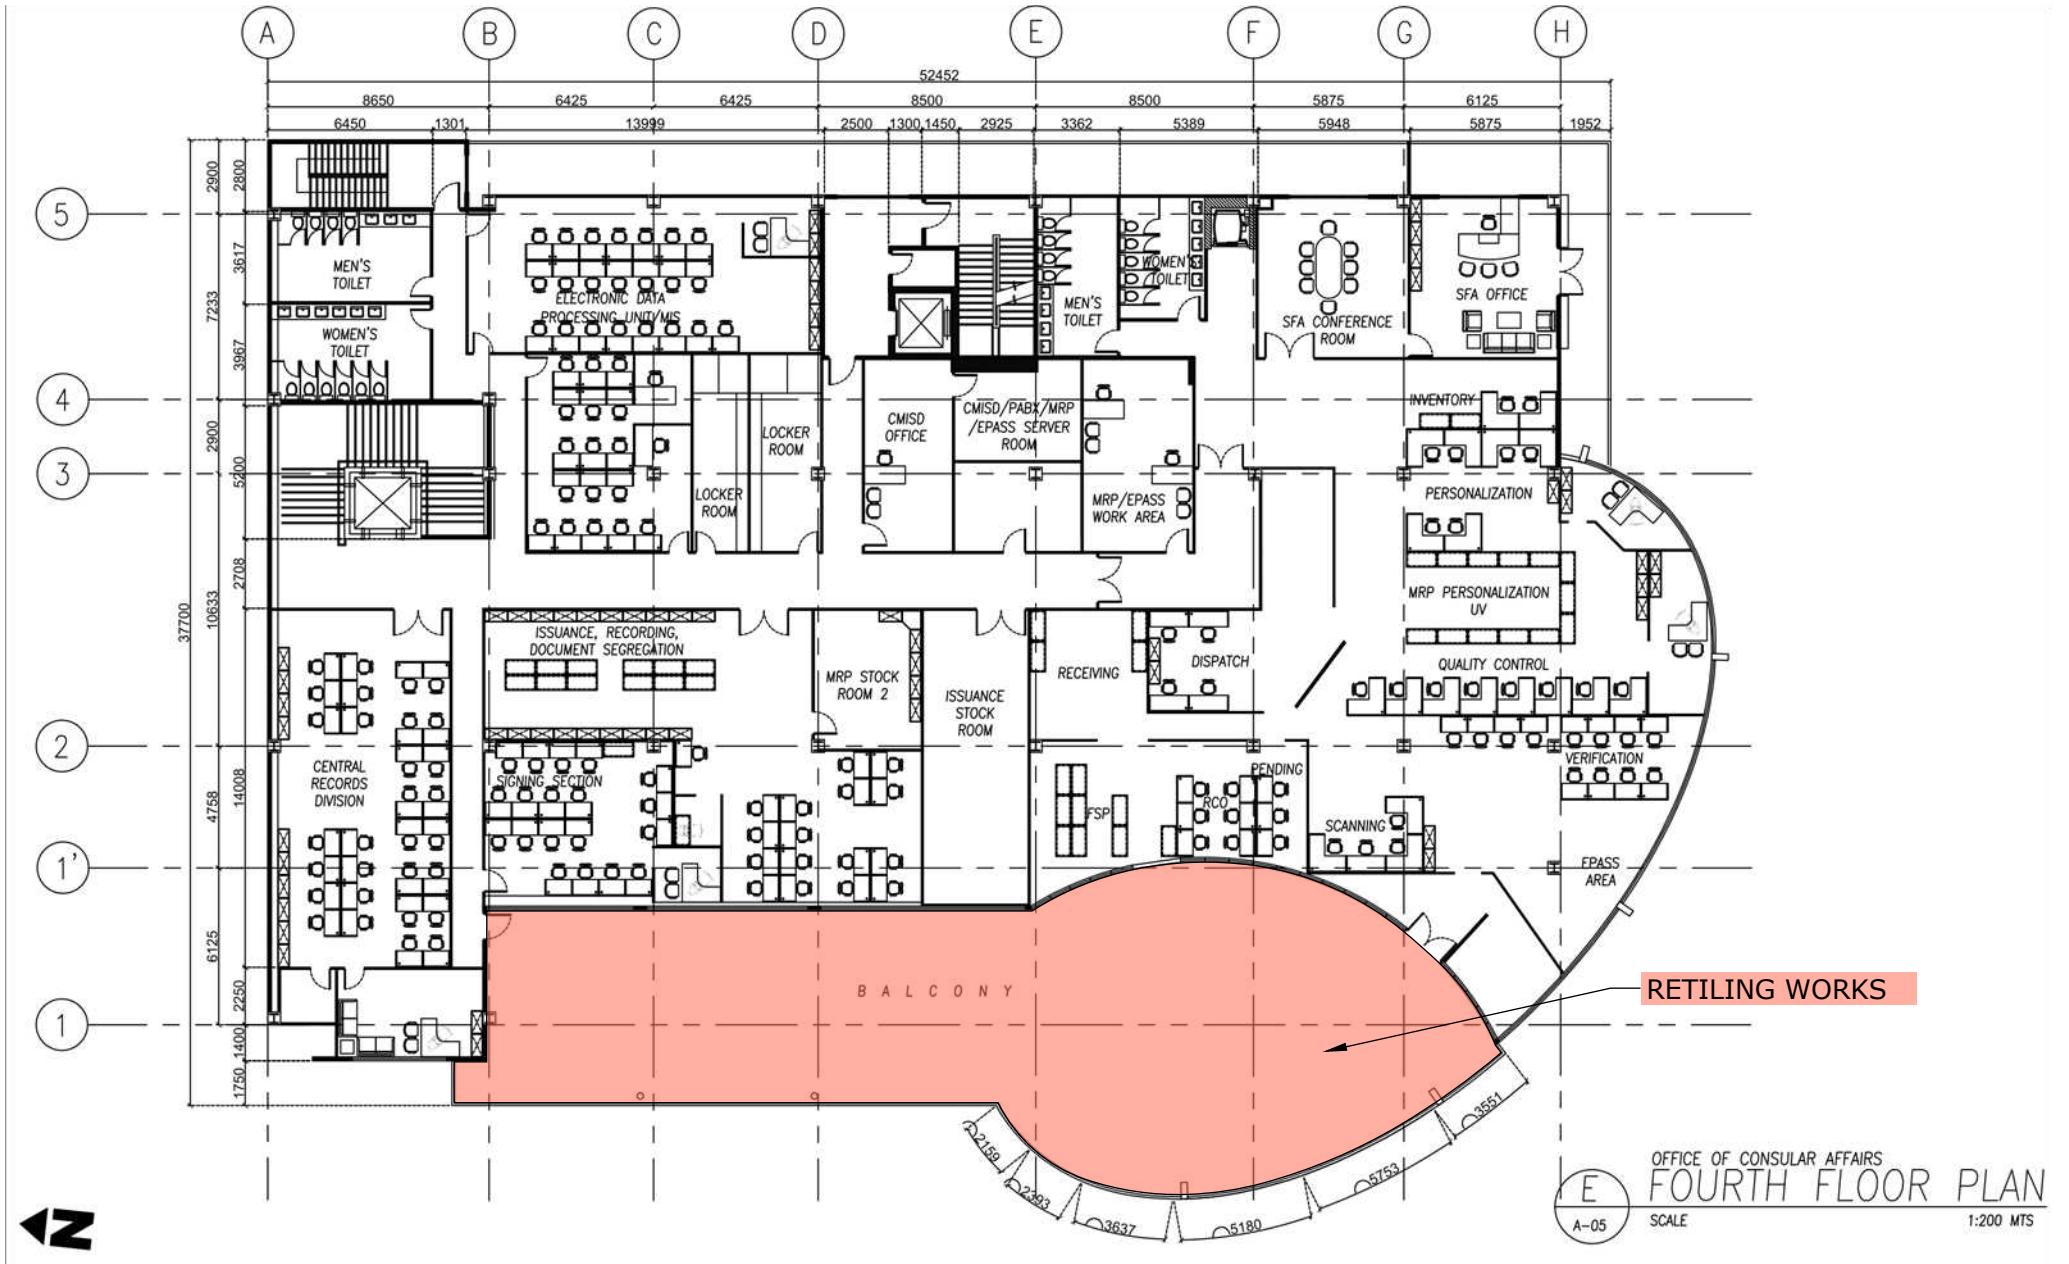

WATERPROOFING OF ROOF DECK AND BALCONY RETILING WORKS

NOT TO SCALE

SCOPE OF WORKS:

- REMOVAL OF EXISTING BALCONY TILES
- SURFACE PREPARATION AND TOPPING WORKS
- WATERPROOFING WORKS OF ROOFDECK
- RETILING WORKS OF BALCONY